




Querprofil 1
91.00

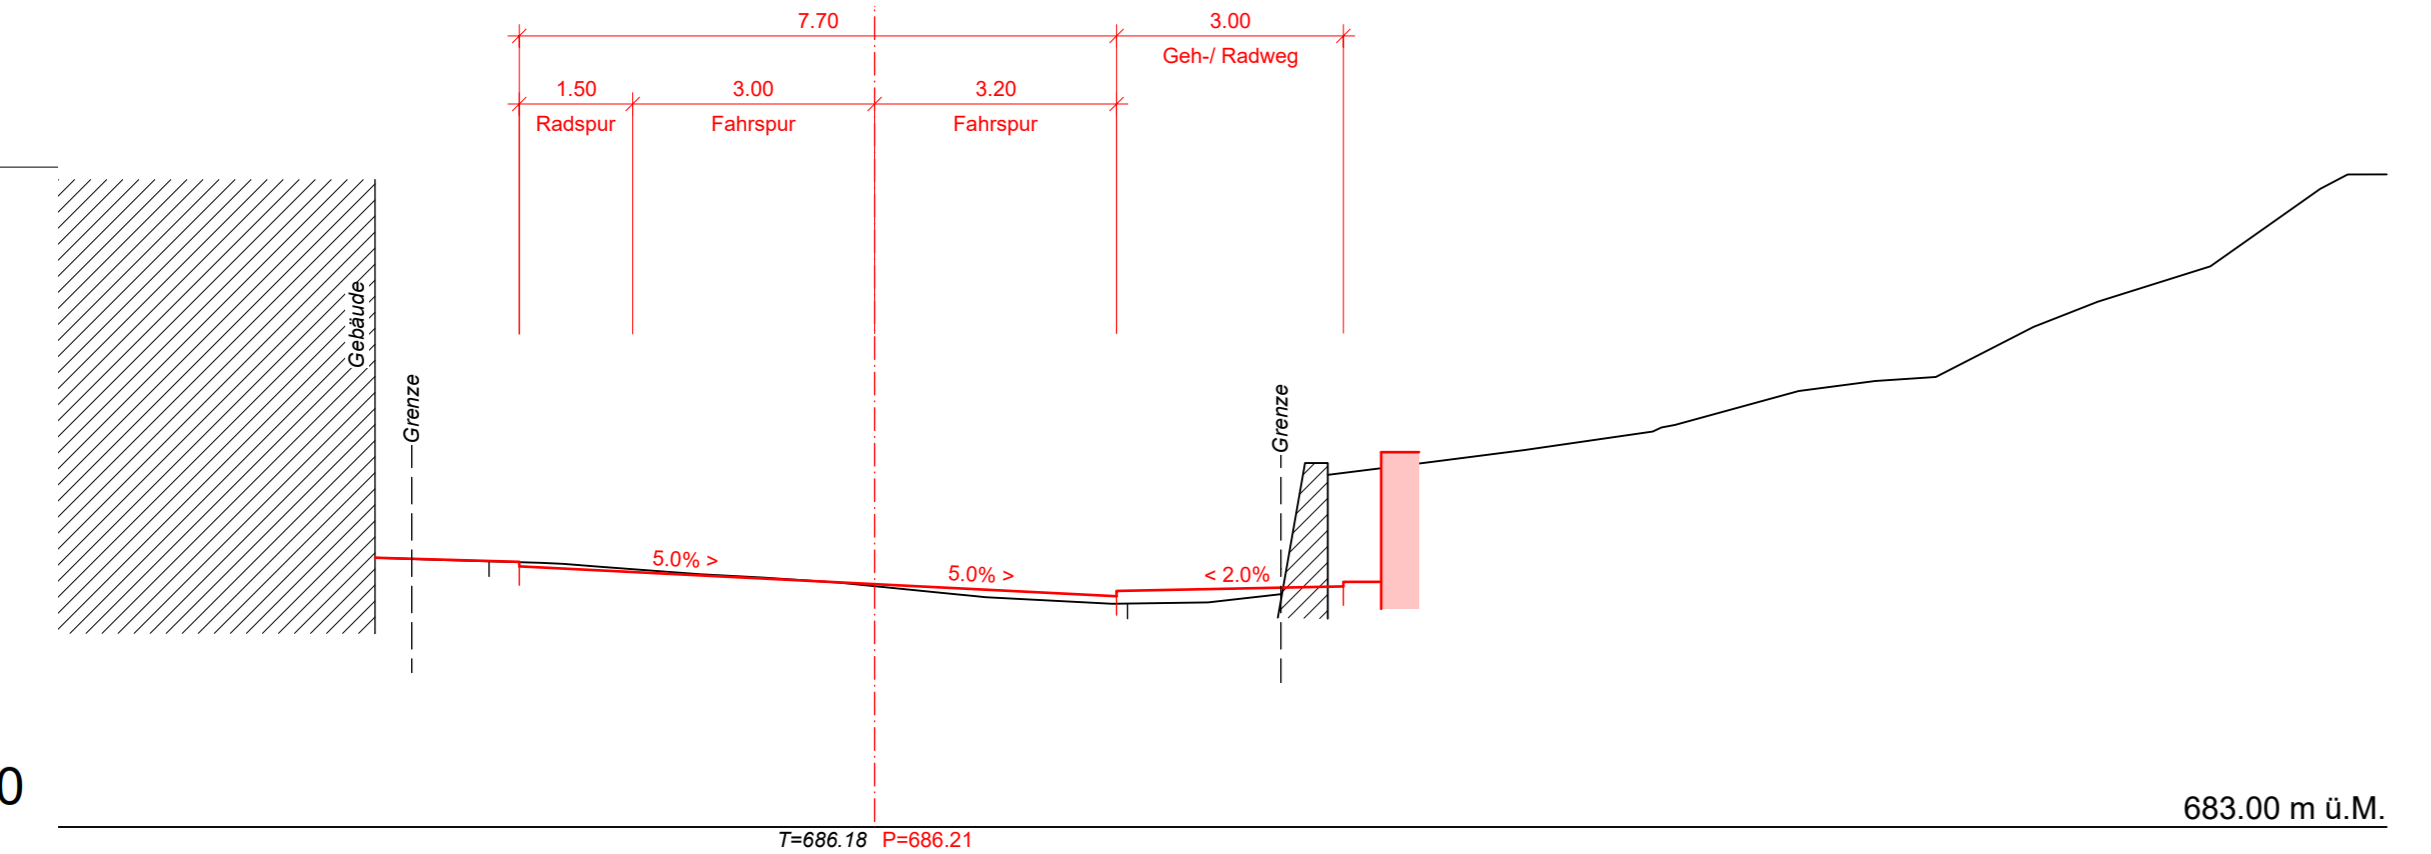


Querprofil 3
729.00

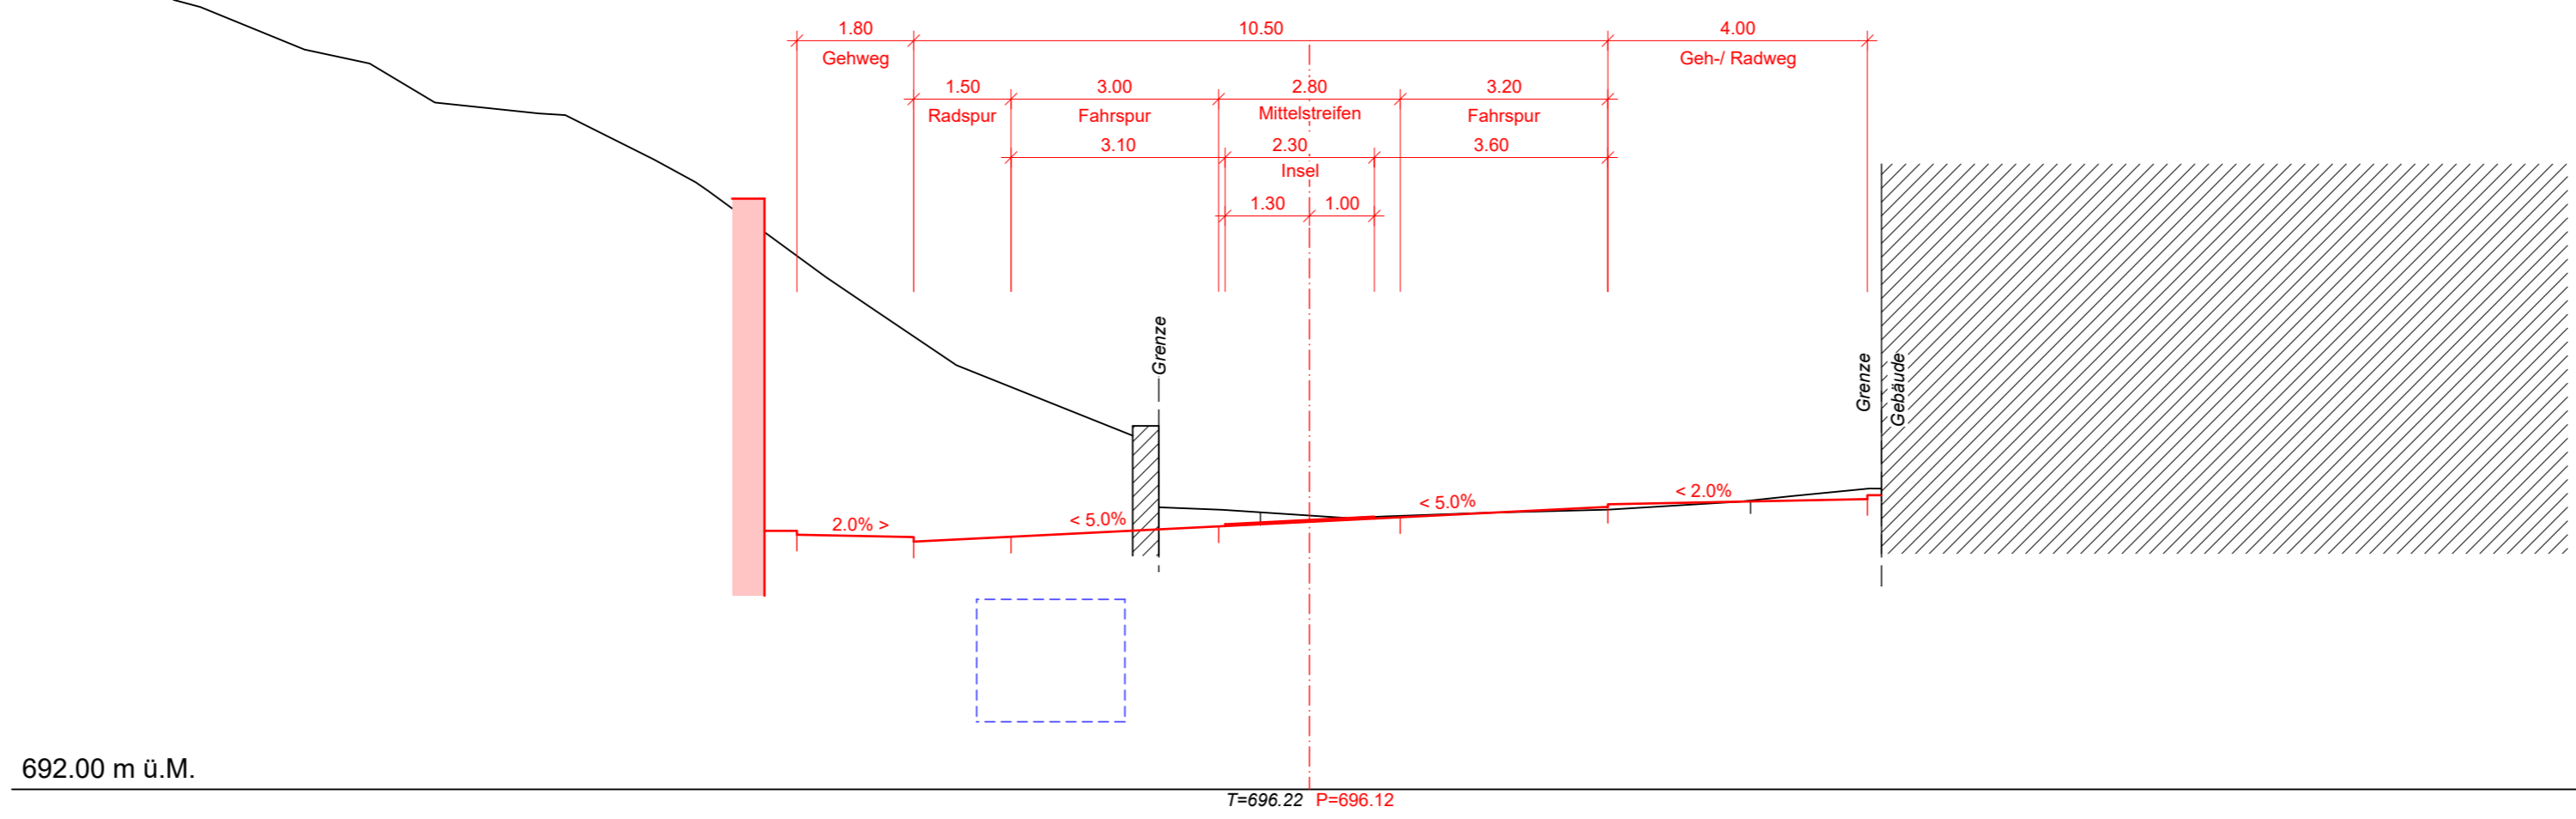


Querprofil 5
1417.00

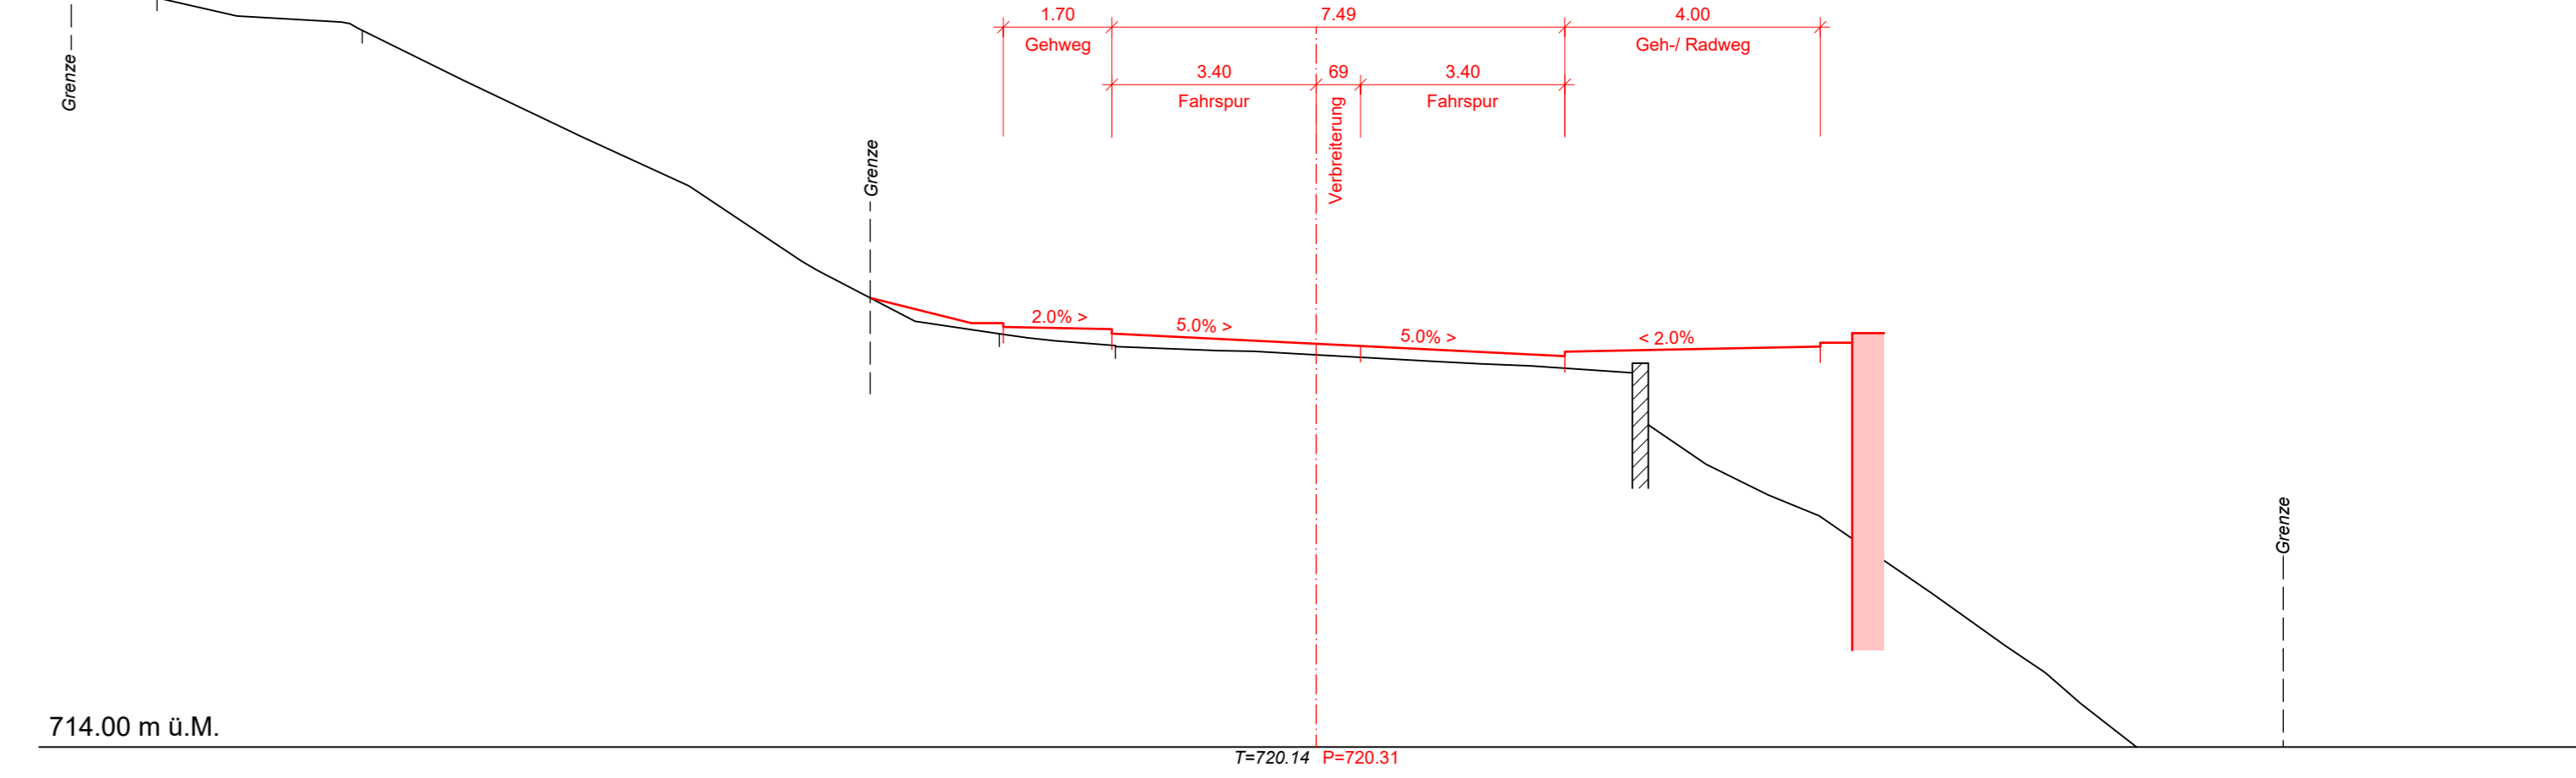


Querprofil 2
363.50

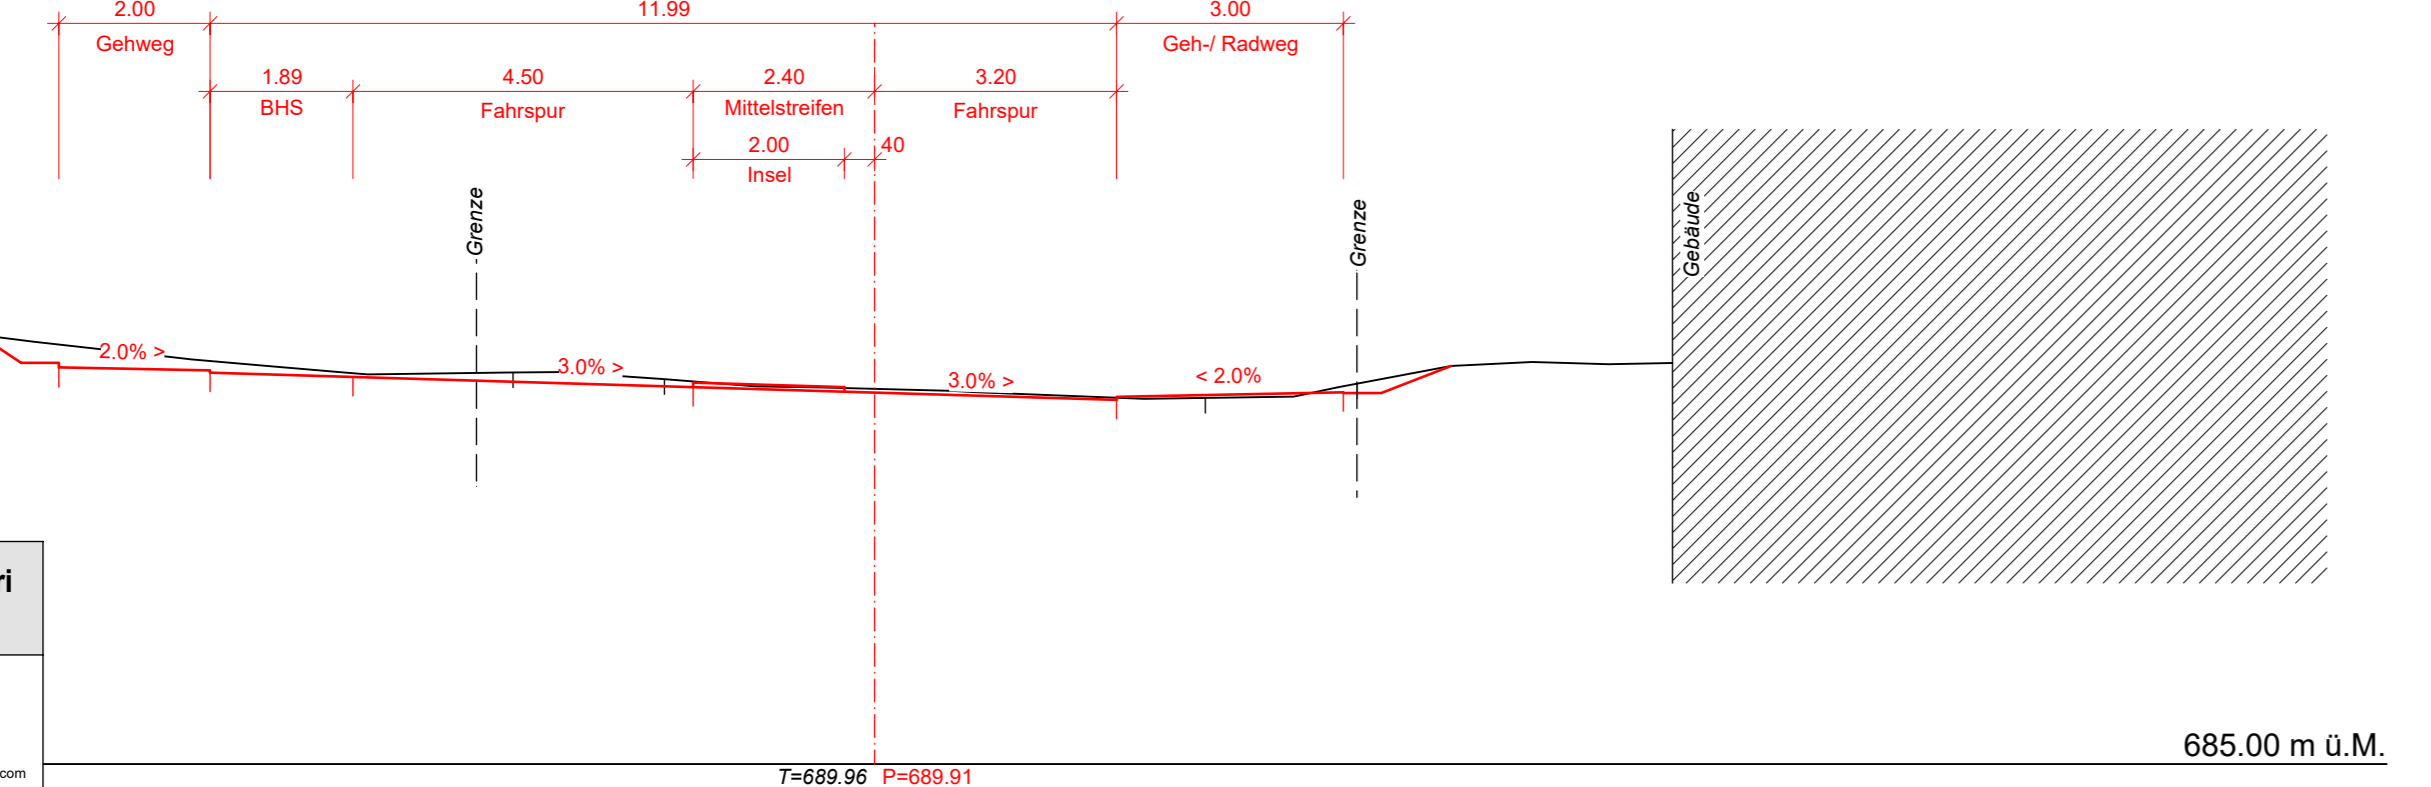

Querprofil 4
1145.00

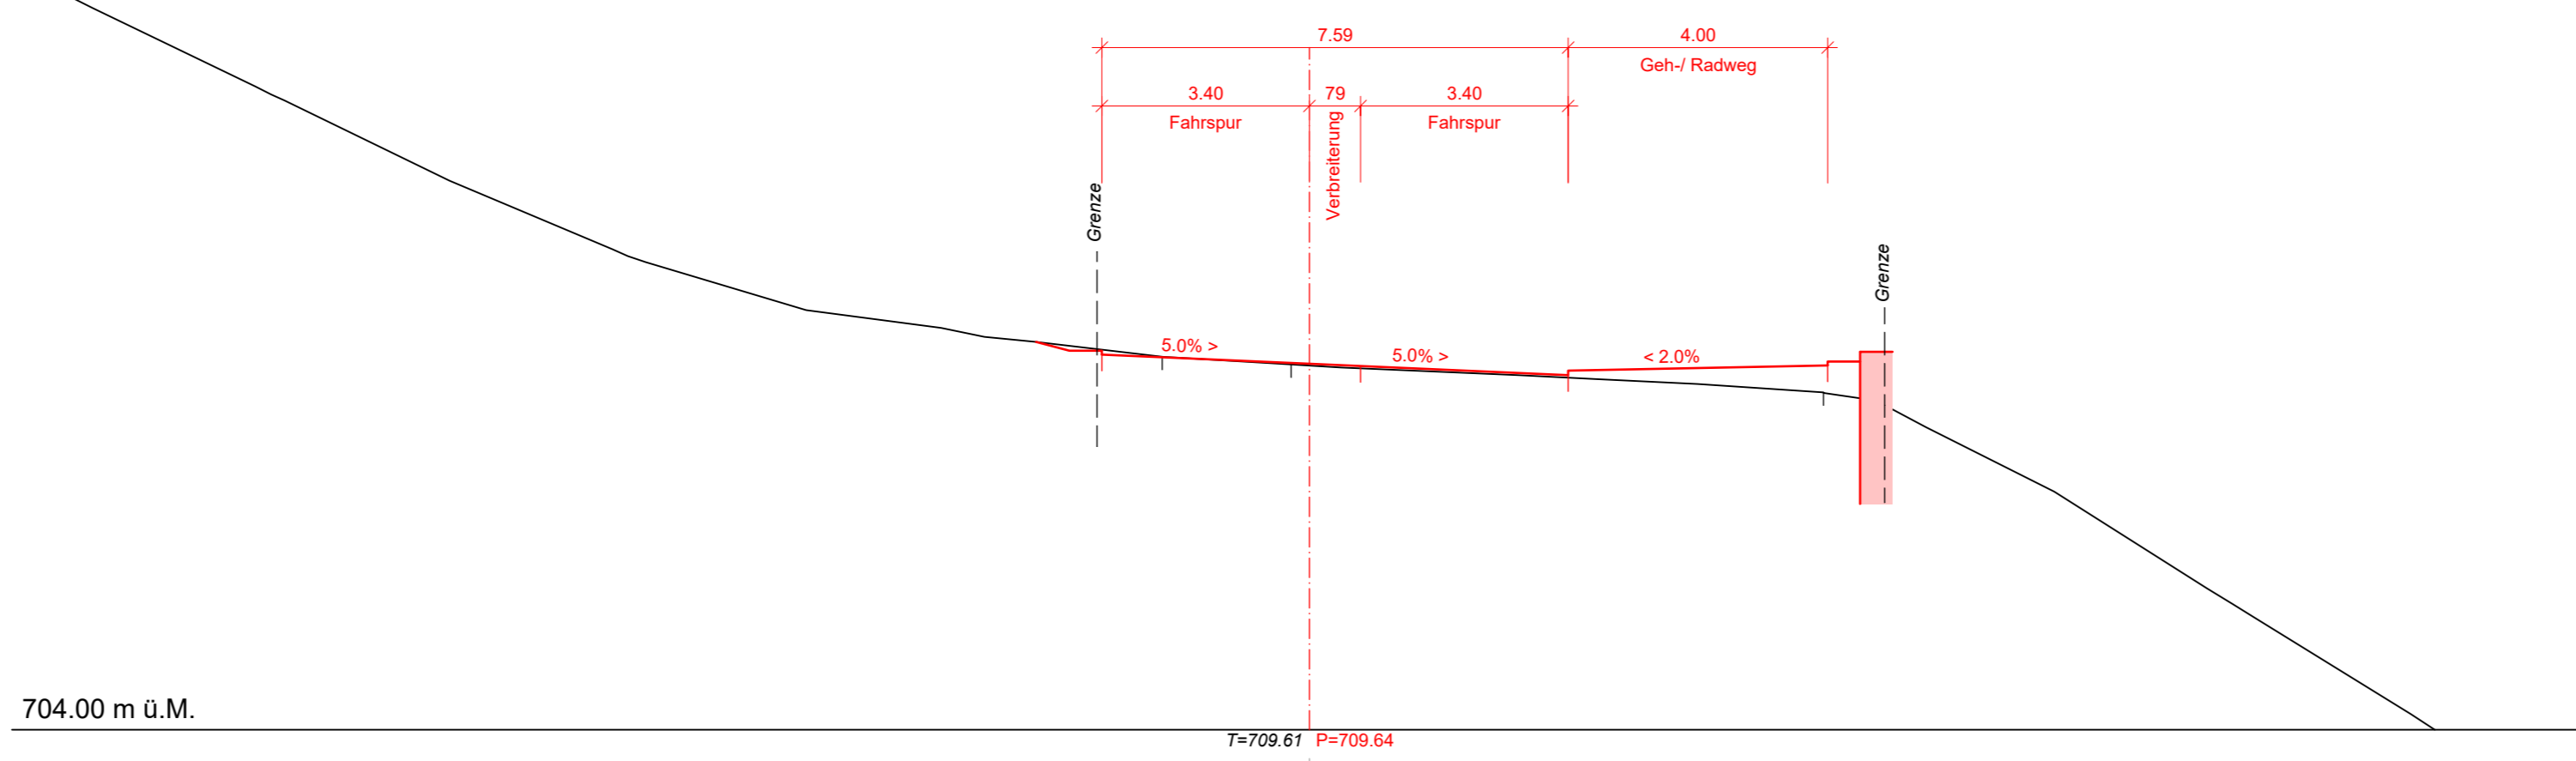

Querprofil 6
1655.00

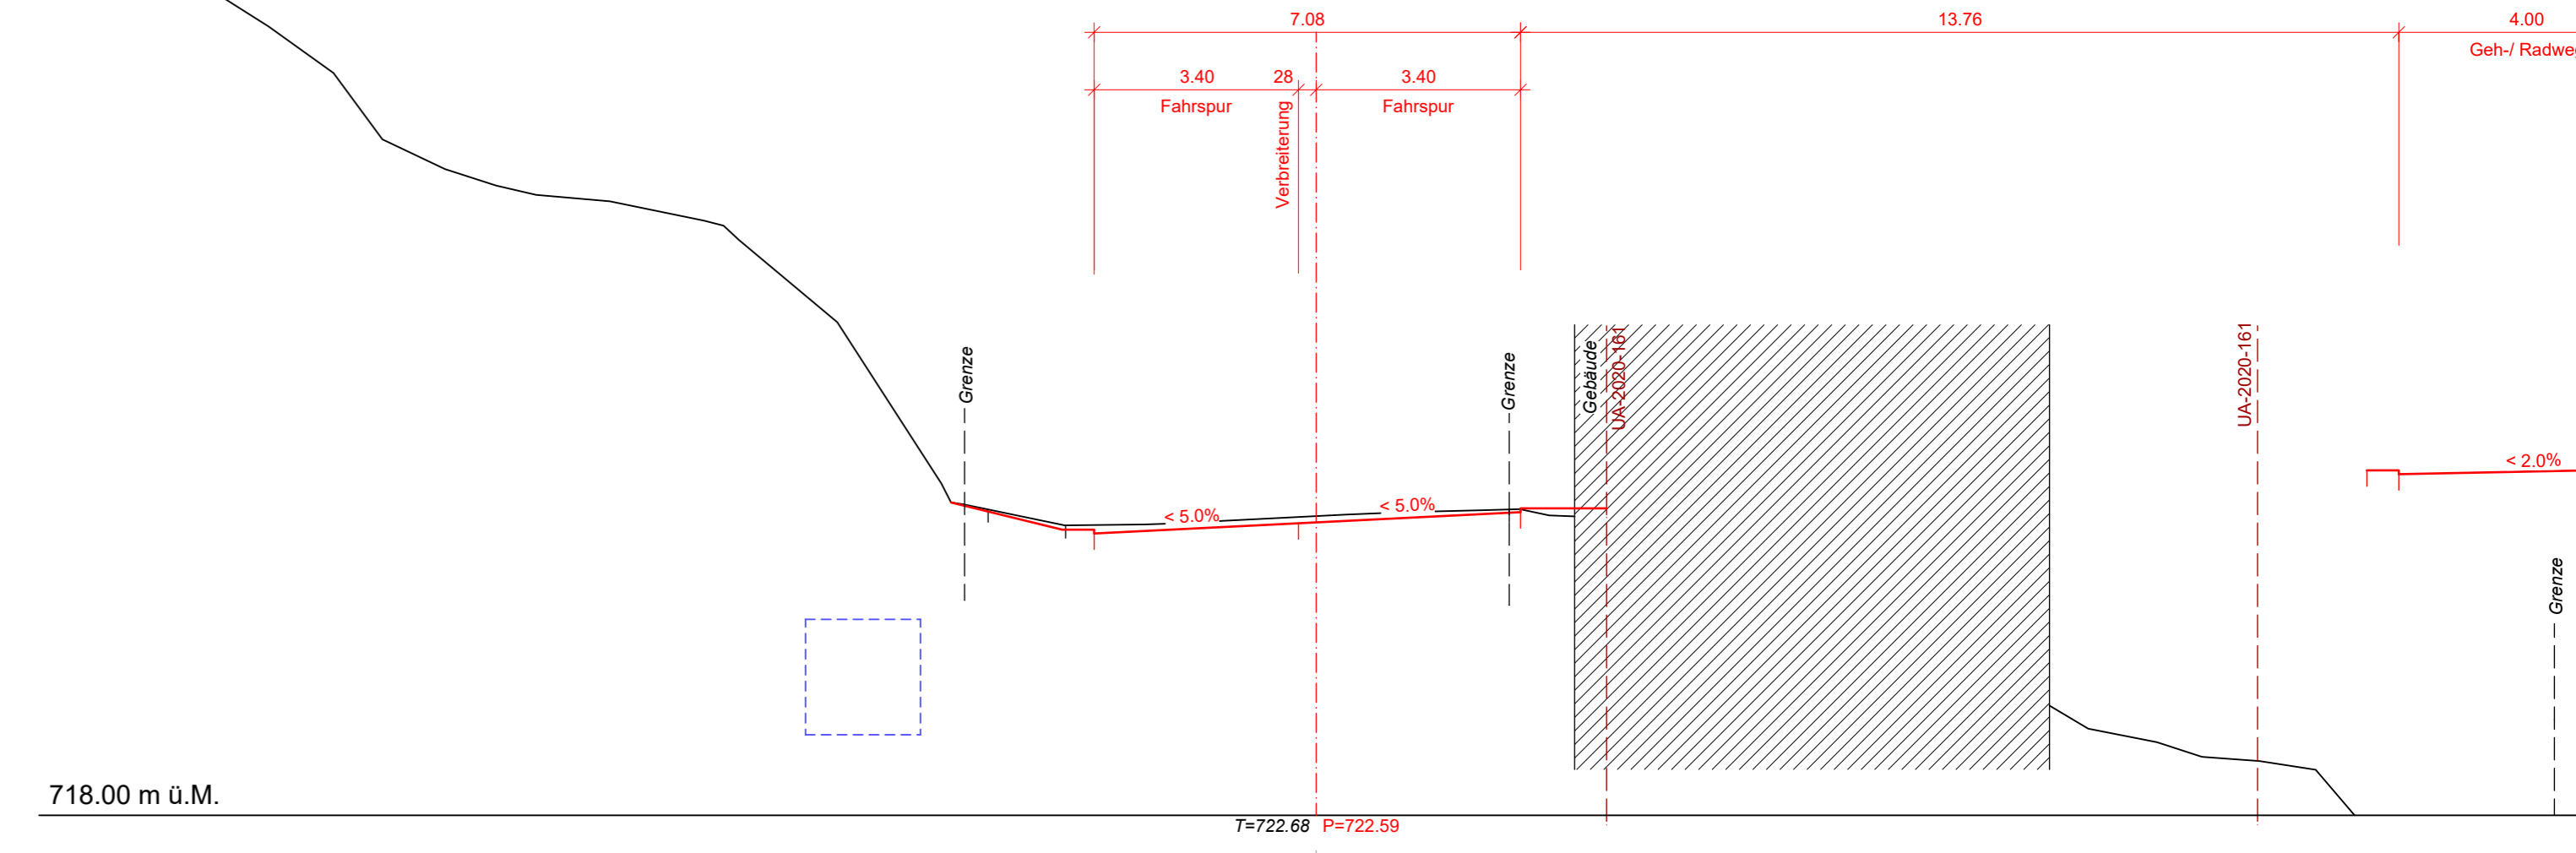

100082.23-21 KS381 Rössli-Spinnerei, Unterägeri
Querprofile Variante 12

Plannr.:	100082.23-21-PG226	 BG Ingenieure und Berater AG Lindenstrasse 16 CH-6340 Baar ☎ +41 58 424 50 50 ✉ baar@bg-21.com www.bg-21.com
Maß:	1:100	
Format:	60 / 126	
Datum:	27.03.2024	
Gez.:	BDZY	